


7840

9370

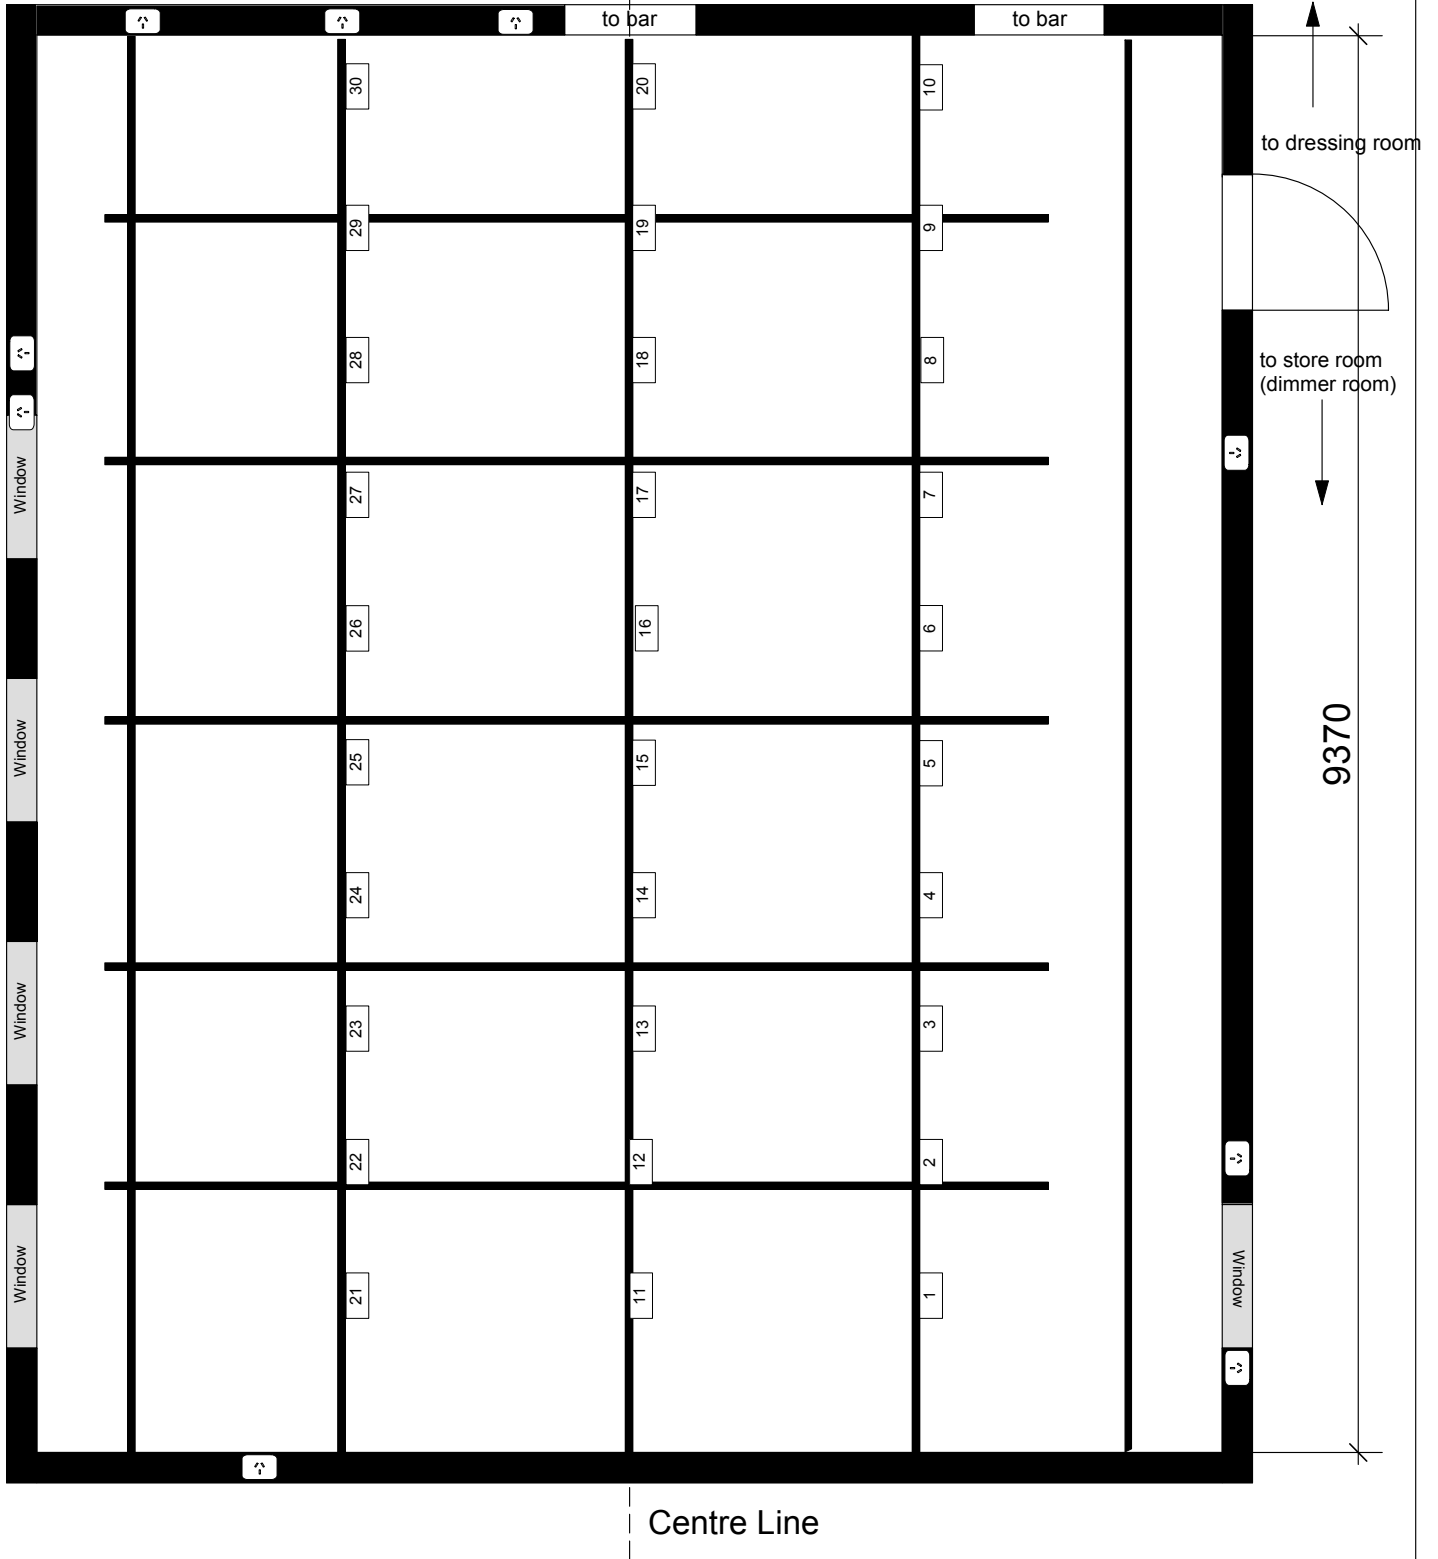

Centre Line


Lighting Grid Height approx. 3.6m

Lighting Circuits → [12]
+ 1 x 20m loom of 6 circuits

General Power Outlet → [↑]

Lighting Bars

BLUE ROOM THEATRE

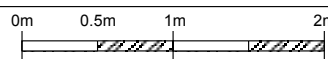

Scale:

1:50

Date:

07/09/06

Drawn:

r miller